



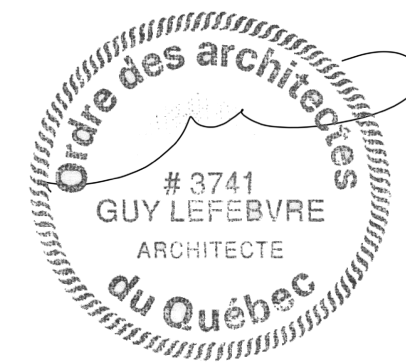

7083, rue Jarry Est, Suite #221
 Montréal, (Qc) H1J 1G3
 Tél: 514-353-3381 Fax: 514-353-4897

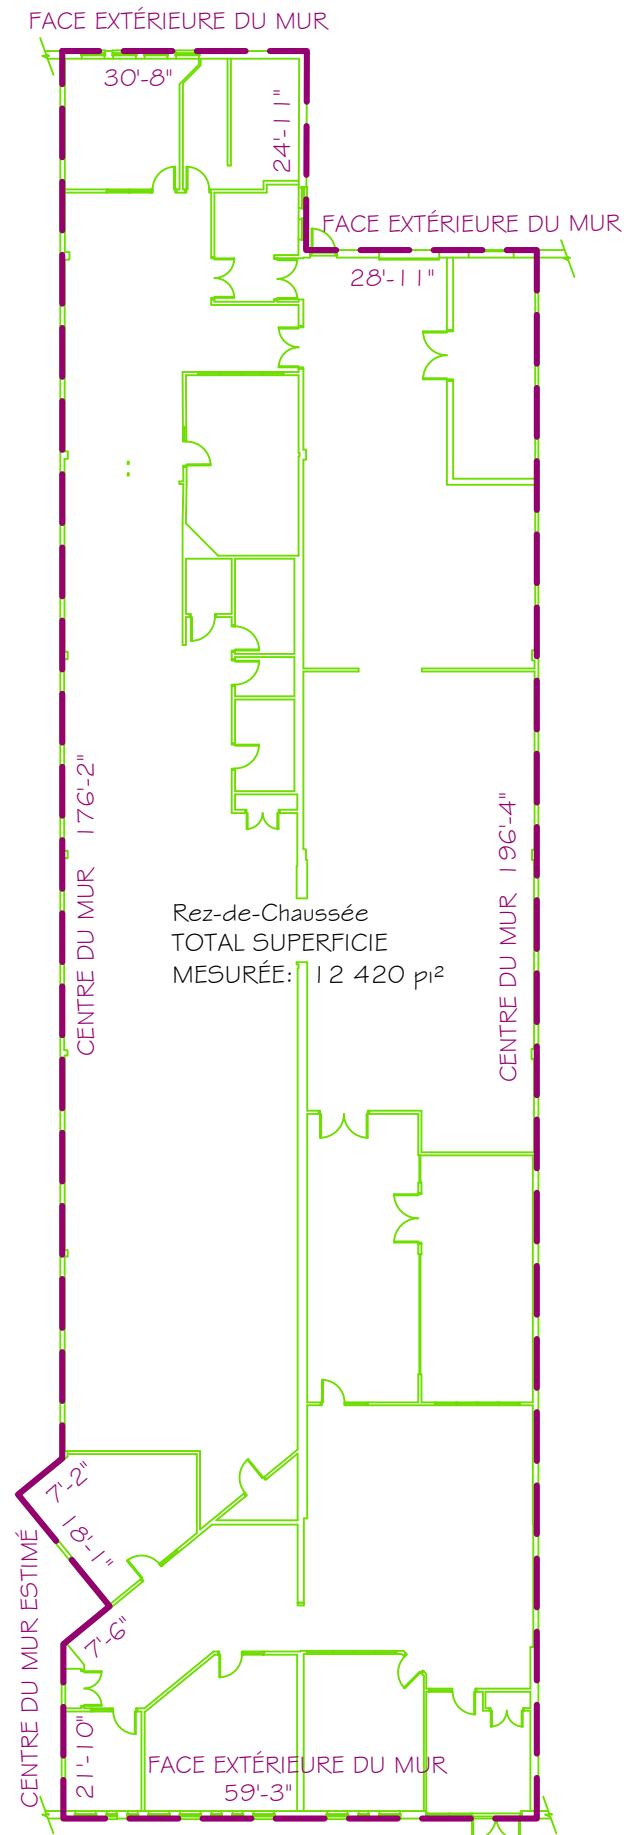

Note #1 Méthode de calcul selon le bail:

The area is measured from the exterior face of all exterior walls and from the centre line of all interior walls separating the Leases Premises from adjacent premises, the parties hereby accept the above stated premises at the above stated measurement.

Date:	Description:	Par:

ANSI/BOMA 1996 Z65.1-1996

ARCHITECTURE

Projet:
 3206, Autoroute
 440 Laval, Québec

Contenu:
Plan du Rez-de-Chaussée

Dessiné par: JL	Vérifié par: GL
--------------------	--------------------

Échelle:
 1/24" = 1'-0"

Dossier: 19-2082	1
Date: 12 août 2019	